


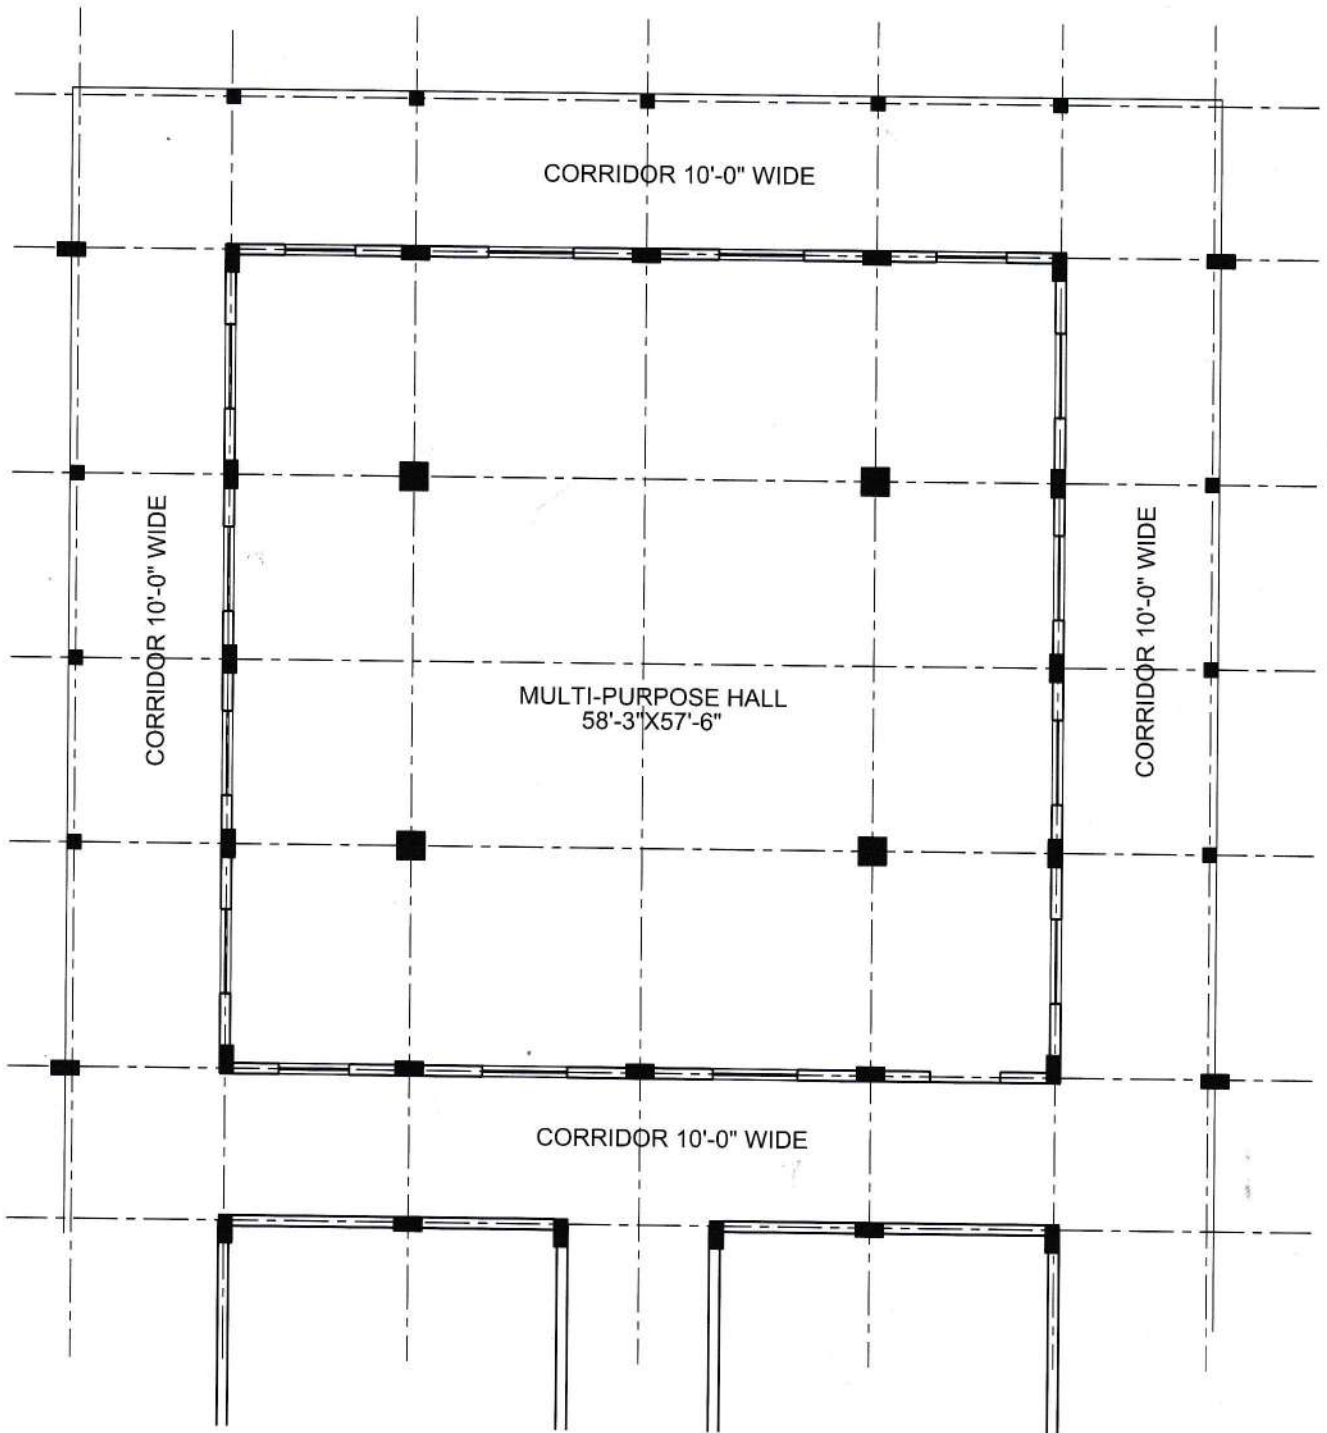


MULTI-PURPOSE HALL AREA = 3350.00 SQFT.


 अध्यक्ष
 श्री भवानी निकेतन शिक्षा समिति
 जयपुर


 सचिव
 श्री भवानी निकेतन शिक्षा समिति
 जयपुर

SHRI BHAWANI NIKETAN SHIKSHA SAMITI, SIKAR ROAD, JAIPUR.

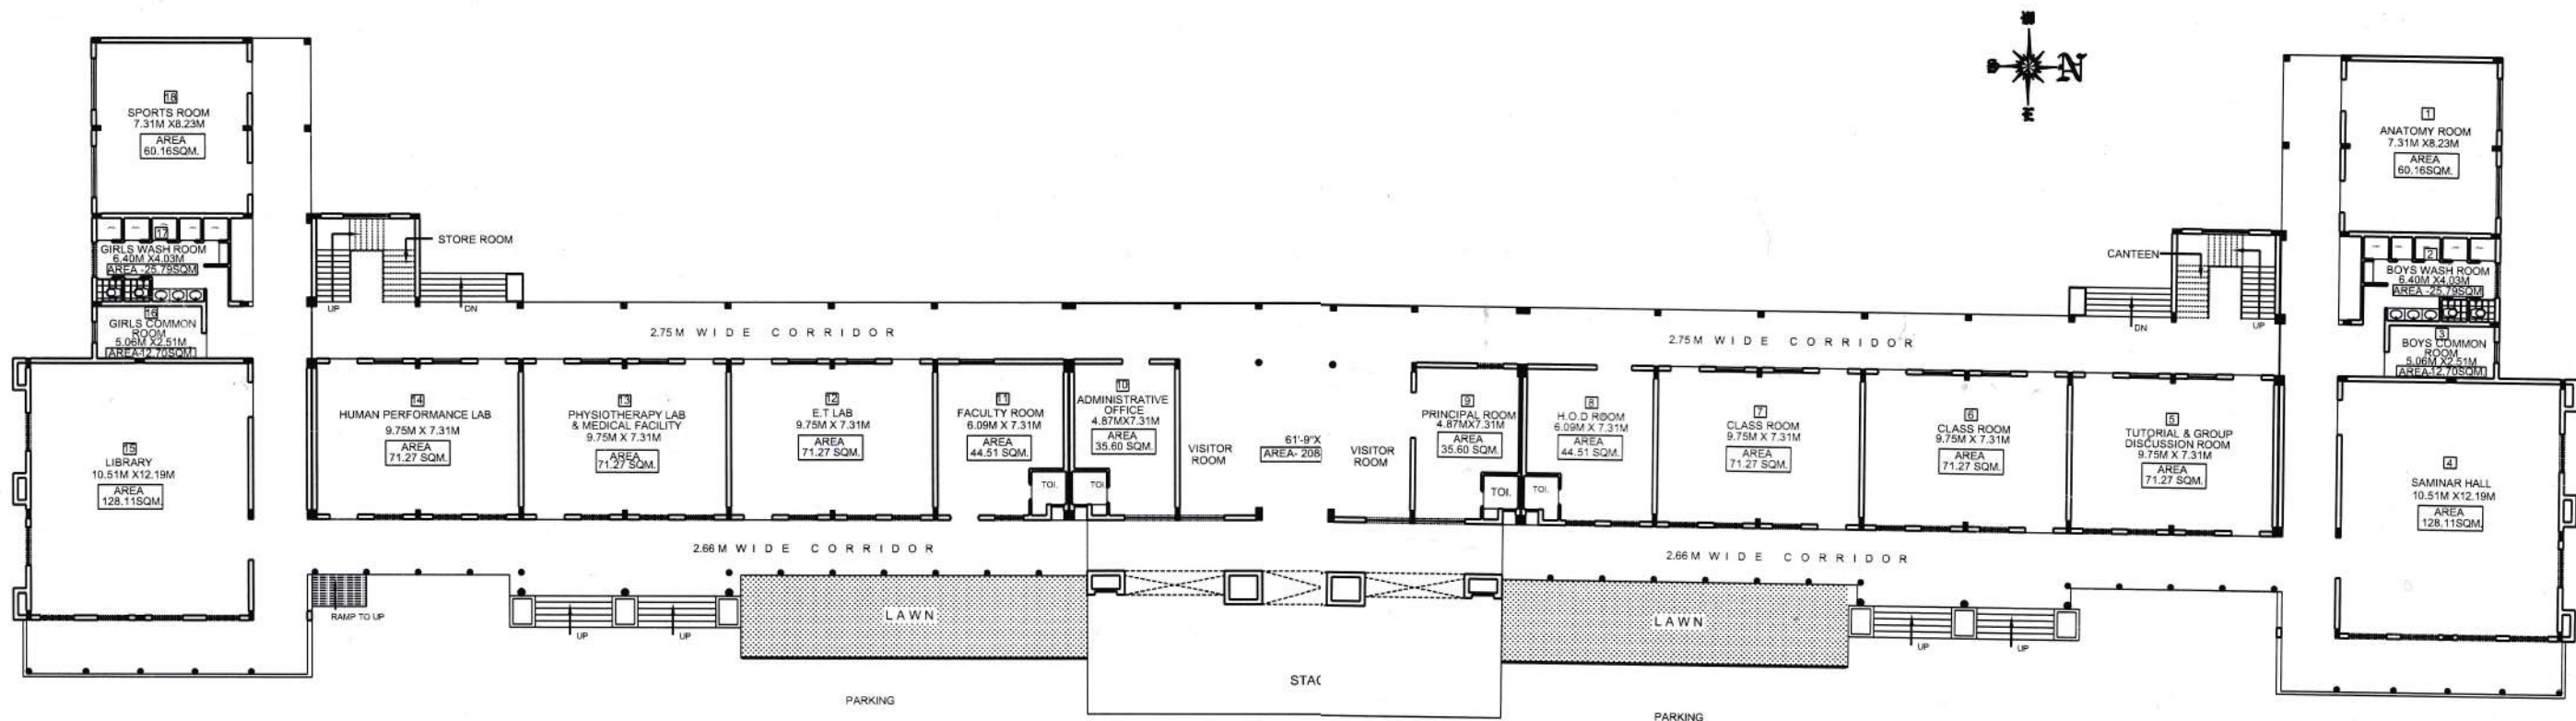

GROUND FLOOR :-

NAME OF COURSE	- B.P.ED(PROPOSED)
NAME OF INSTITUTION	- SHRI BHAWANI NIKETAN T.T COLLEGE BEER SARKARI, SIKAR ROAD, JAIPUR.
PLOT NO.	- 10
KHASRA NO.	- 10
TOTAL LAND AREA	- 10 ACRE.
TOTAL LAND AREA	- 40468.22 SQMT.
TOTAL BUILT-UP AREA	- 2139.41 SQMT.
MULTI-PURPOSE HALL AREA (S.B.N SHIKSHA SAMITI)	- 3350.00 SQFT.
GRAND TOTAL BUILT-UP AREA	- 4278.82 SQMT.

अध्यक्ष
श्री भवानी निकेतन शिक्षा समिति
जयपुर

सचिव
श्री निकेतन शिक्षा समिति
जयपुर

**GROUND FLOOR PLAN OF SHRI BHAWANI NIKETAN T.T COLLEGE, BEER SARKARI,
SIKAR ROAD , JAIPUR.**